


R6
1.214

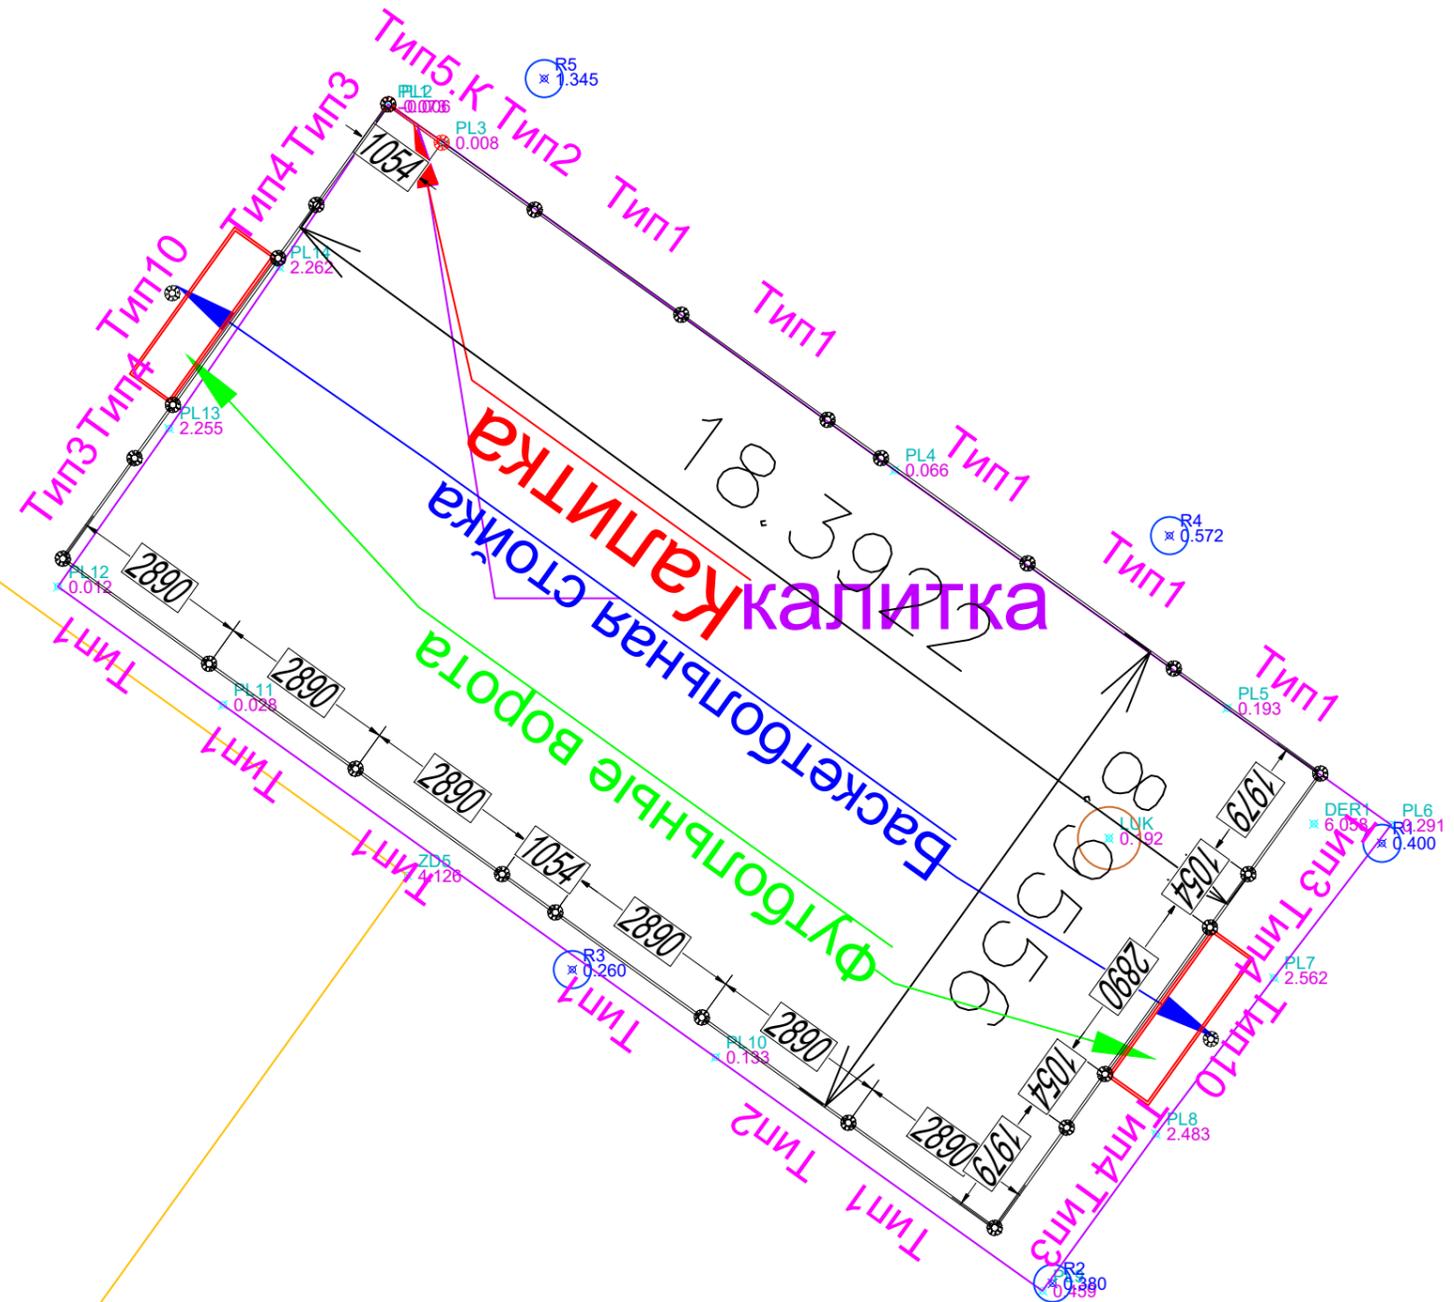

Капитка

Баскетбольная площадка

Футбольные ворота

18.3922

R5
1.345

R4
0.572

R3
0.291

R2
0.380

R3
0.260

ZD1
4.149

ZD6
4.126

PL7
2.562

PL8
2.483

PL5
0.193

PL4
0.066

PL3
0.008

PL2
0.0006

PL13
2.255

PL14
2.262

PL12
0.012

PL11
0.028

PL10
0.133

DER1
6.058

LNK
0.392

